

Luminaire Schedule										
Symbol	Qty	Label	Description	Arrangement	Watts	Lumens	LLD	LDD	BF	LLF
⊙	9	00156_2	SG6V126EXAR6415SG	SINGLE	29	1800	0.85	0.92	1.1	0.860


Numeric Summary							
Label	CalcType	Units	Avg	Max	Min	Avg/Min	Max/Min
Layout1_Workplane	Illuminance	Fc	17.93	21.5	11.0	1.63	1.95
Layout2_Workplane	Illuminance	Fc	14.15	17.7	10.5	1.35	1.69

LPD Area Summary			
Description	Area	LPD	LPD Units
SG6V126EXAR6415SG @ 6' O.C.	150	0.967	Watts/Sq.Ft.
SG6V126EXAR6415SG @ 8' O.C.	150	0.773	Watts/Sq.Ft.

Luminaire Location Summary						
LumNo	Label	X	Y	Z	Orient	Tilt
97	00156_2	3	2.5	8.5	0	0
98	00156_2	9	2.5	8.5	0	0
99	00156_2	15	2.5	8.5	0	0
100	00156_2	21	2.5	8.5	0	0
101	00156_2	27	2.5	8.5	0	0
102	00156_2	3	-2.5	8.5	0	0
103	00156_2	11	-2.5	8.5	0	0
104	00156_2	19	-2.5	8.5	0	0
105	00156_2	27	-2.5	8.5	0	0

<p><b>Project</b> Hallway comparison Using SG6V126EXAR6415SG to compare various spacings: 1.) Showing fixture spaced @ 6' O.C. 2.) Showing fixture spaced @ 8' O.C. Rev.D ~ 10/8/09</p>	<p><b>Spectrum Lighting</b> 994 Jefferson Street Fall River, MA 02721 Ph: 508.678.2303 email:slsandi@speclight.com</p>
---	---



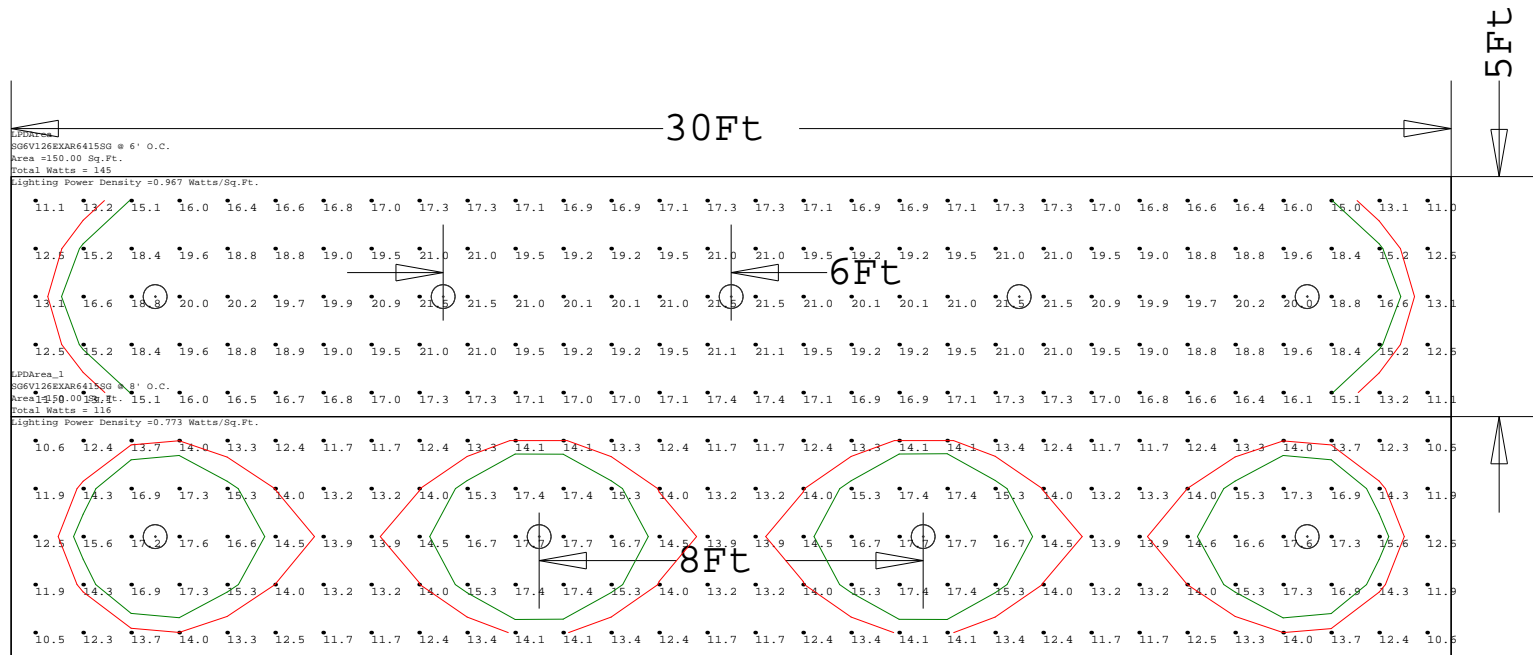

View of point by point  
 Scale: 1 inch= 4 Ft.

**Project**

Hallway comparison

Using SG6V126EXAR6415SG to compare various spacings:

- 1.) Showing fixture spaced @ 6' O.C.
- 2.) Showing fixture spaced @ 8' O.C.

Rev.D ~ 10/8/09


**Spectrum Lighting**

994 Jefferson Street  
 Fall River, MA 02721

Ph: 508.678.2303

email:slsandi@speclight.com



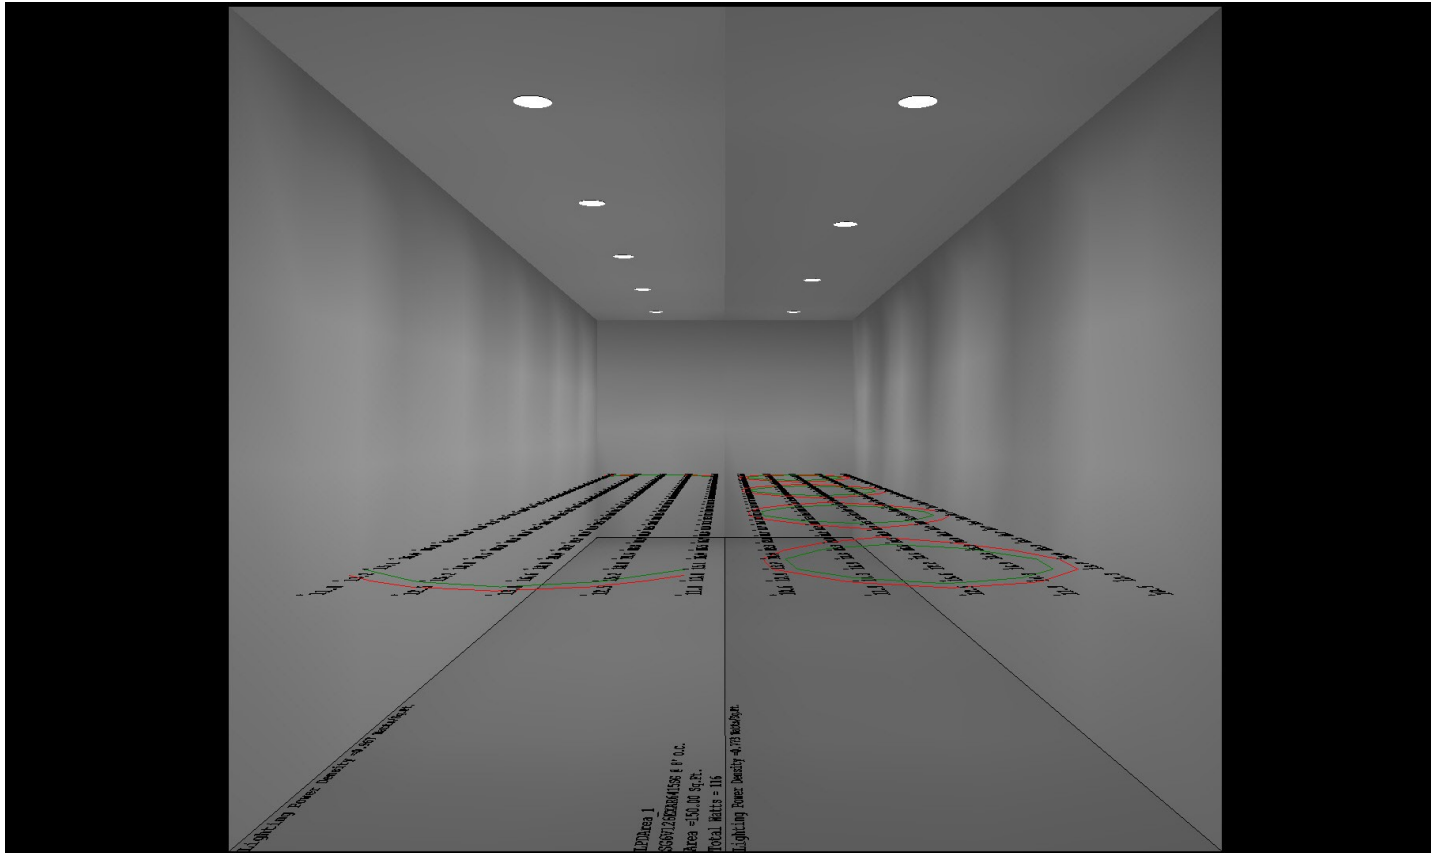

Render Image - View Name : Render

### Project

Hallway comparison

Using SG6V126EXAR6415SG to compare various spacings:

- 1.) Showing fixture spaced @ 6' O.C.
- 2.) Showing fixture spaced @ 8' O.C.

Rev.D ~ 10/8/09

### Spectrum Lighting

994 Jefferson Street

Fall River, MA 02721

Ph: 508.678.2303

email:slsandi@speclight.com



This document was created with Win2PDF available at <http://www.win2pdf.com>.  
The unregistered version of Win2PDF is for evaluation or non-commercial use only.  
This page will not be added after purchasing Win2PDF.