

LED INSTALLATION "E" SERIES / PZ FITTER



recessed
fixtures



WARNING:
BE CERTAIN ALL POWER IS OFF.
WIRE ACCORDING TO LOCAL
AND NATIONAL CODES. THIS
PRODUCT SHOULD BE INSTALLED
BY A QUALIFIED ELECTRICIAN

COMPONENTS OF PZ FITTER

TRIMLESS FITTING INSTALLATION

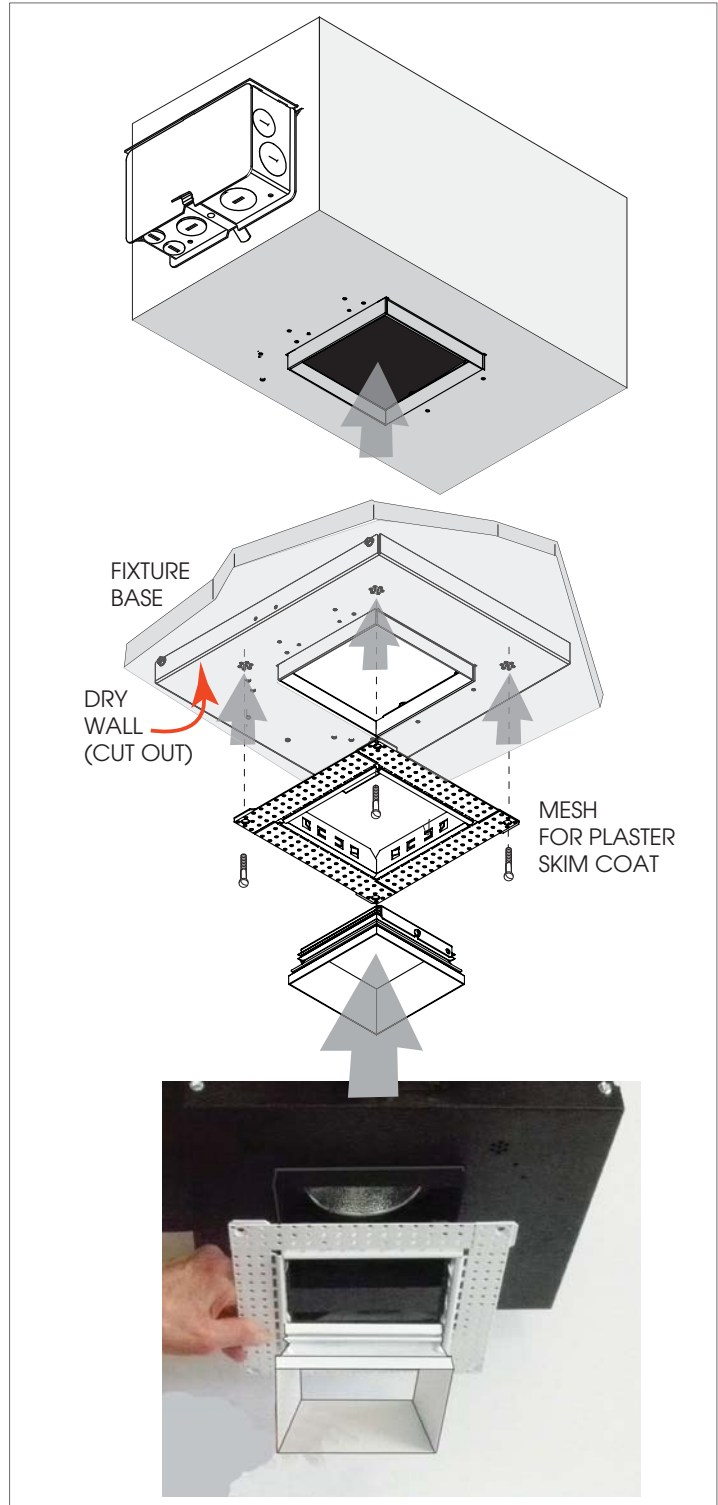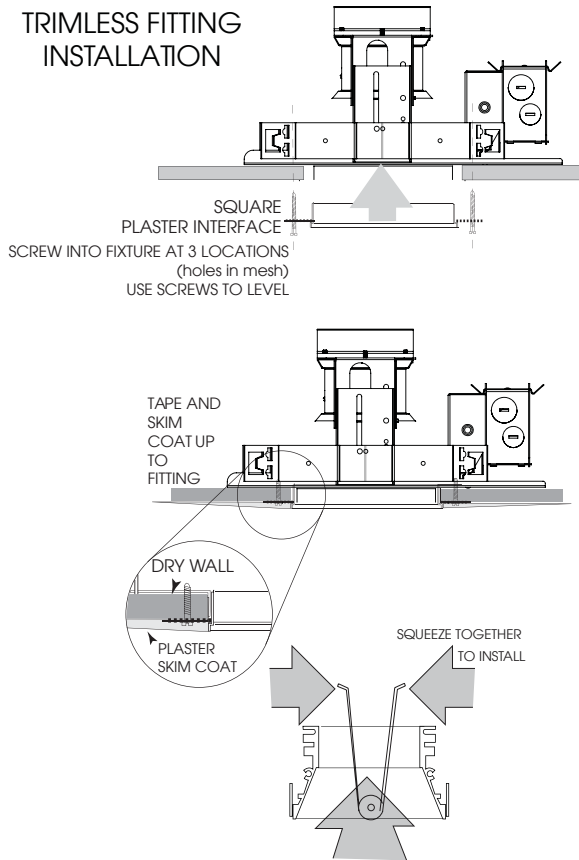

Dimensions shown are nominal. Spectrum Lighting is continually improving products and reserves the right to make changes that will not alter performance or appearance with or without written notice.

PROJECT:	TYPE:
CAT. NO.:	



WWW.SPECLIGHT.COM • 994 JEFFERSON STREET, FALL RIVER, MA 02721 • 508.678.2303 FAX 508.678.2260

